

ROBURN RECESSED
MED. CAB. W/
MIRROR—MODEL MT24
(CENTER ON WALL)

WALL SCONCES


WALL MTD
PLUMBING FIXT.

4" BACKSPLASH

CLOTHES
HAMPER

CENTER
UNDERMOUNT
SINK ON WALL

VERIFY OUTLET &
SWITCH LOCATIONS
WITH ELECTRICIAN

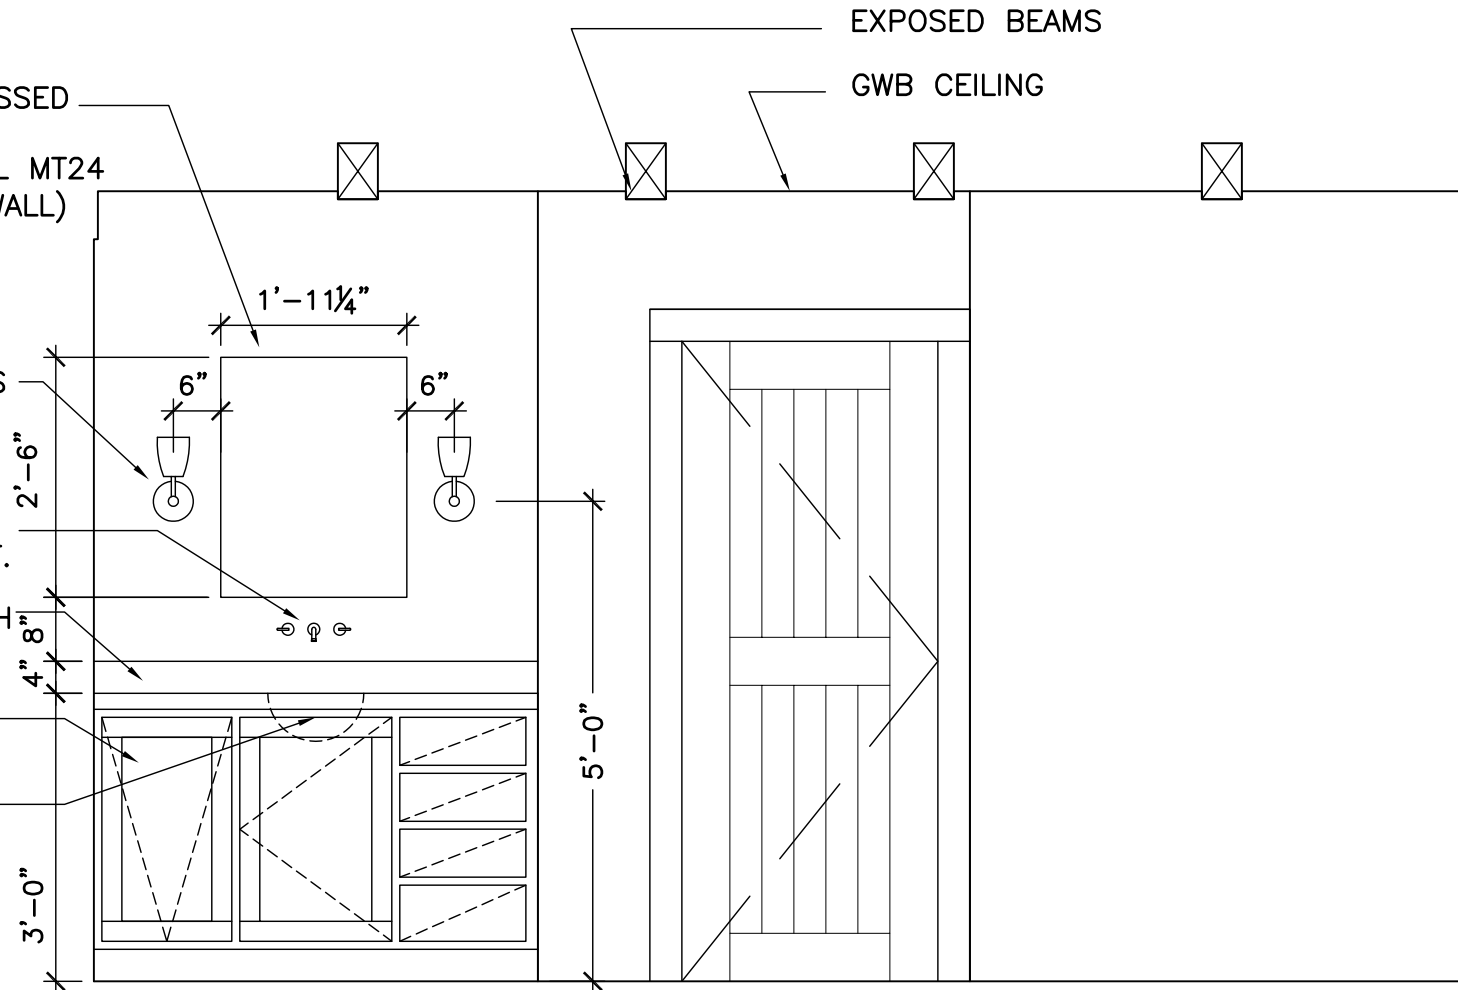

EXPOSED BEAMS

GWB CEILING

DWG. NO.

SKA-10

MODIFES A1.02

PROJ. NO. 570

DATE 04.23.07

TITLE BATH 09

BANWORTH
ARCHITECTS